



# COMMUNITY FIRST LINE TREATMENT CENTER (FLTC)

## DESIGN GUIDELINES

# CONTENTS

	PAGE
1. INTRODUCTION	2
2. ZONING DIAGRAM	3
3. MOVEMENT FLOW CHART	4 , 5
4. DESIGN GUIDELINES PLAN	6 , 7
5. CIRCULATION PLAN	8
6. AERIAL VIEW	9
7. DETAILED VIEWS	10 , 11
8. EXPLODED VIEW	12

# 1 . I N T R O D U C T I O N

- Community First Line Treatment Centers (FLTC) will be used to provide basic symptomatic treatment and observation facility for COVID 19 symptomatic and COVID 19 positive patients .
- FLTC will be used to provide accomodation facility for all patients who do not have the facilities to quarantine themselves at home. At these centers, Disease categorisation , temperature and respiratory rates will be assessed for all patients .
- Centers will be equipped with logistic support from COVID Tele Health Helpline Unit for shifting of patients .
- The Human Resource that would be deployed here are as follows :

## Core HR


- Doctor
- Staff Nurse
- Nursing Assistant
- House Keeping

## Buffer Team

- JHI
- Laundry Personnel
- Personnel to deliver food from Community Kitchen


**NOTE : THIS IS A DESIGN GUIDELINE MANUAL . EXECUTION MAY BE DONE CONTEXTUALLY BASED ON LOCAL SCENARIO .**


## 2 . ZONING DIAGRAM

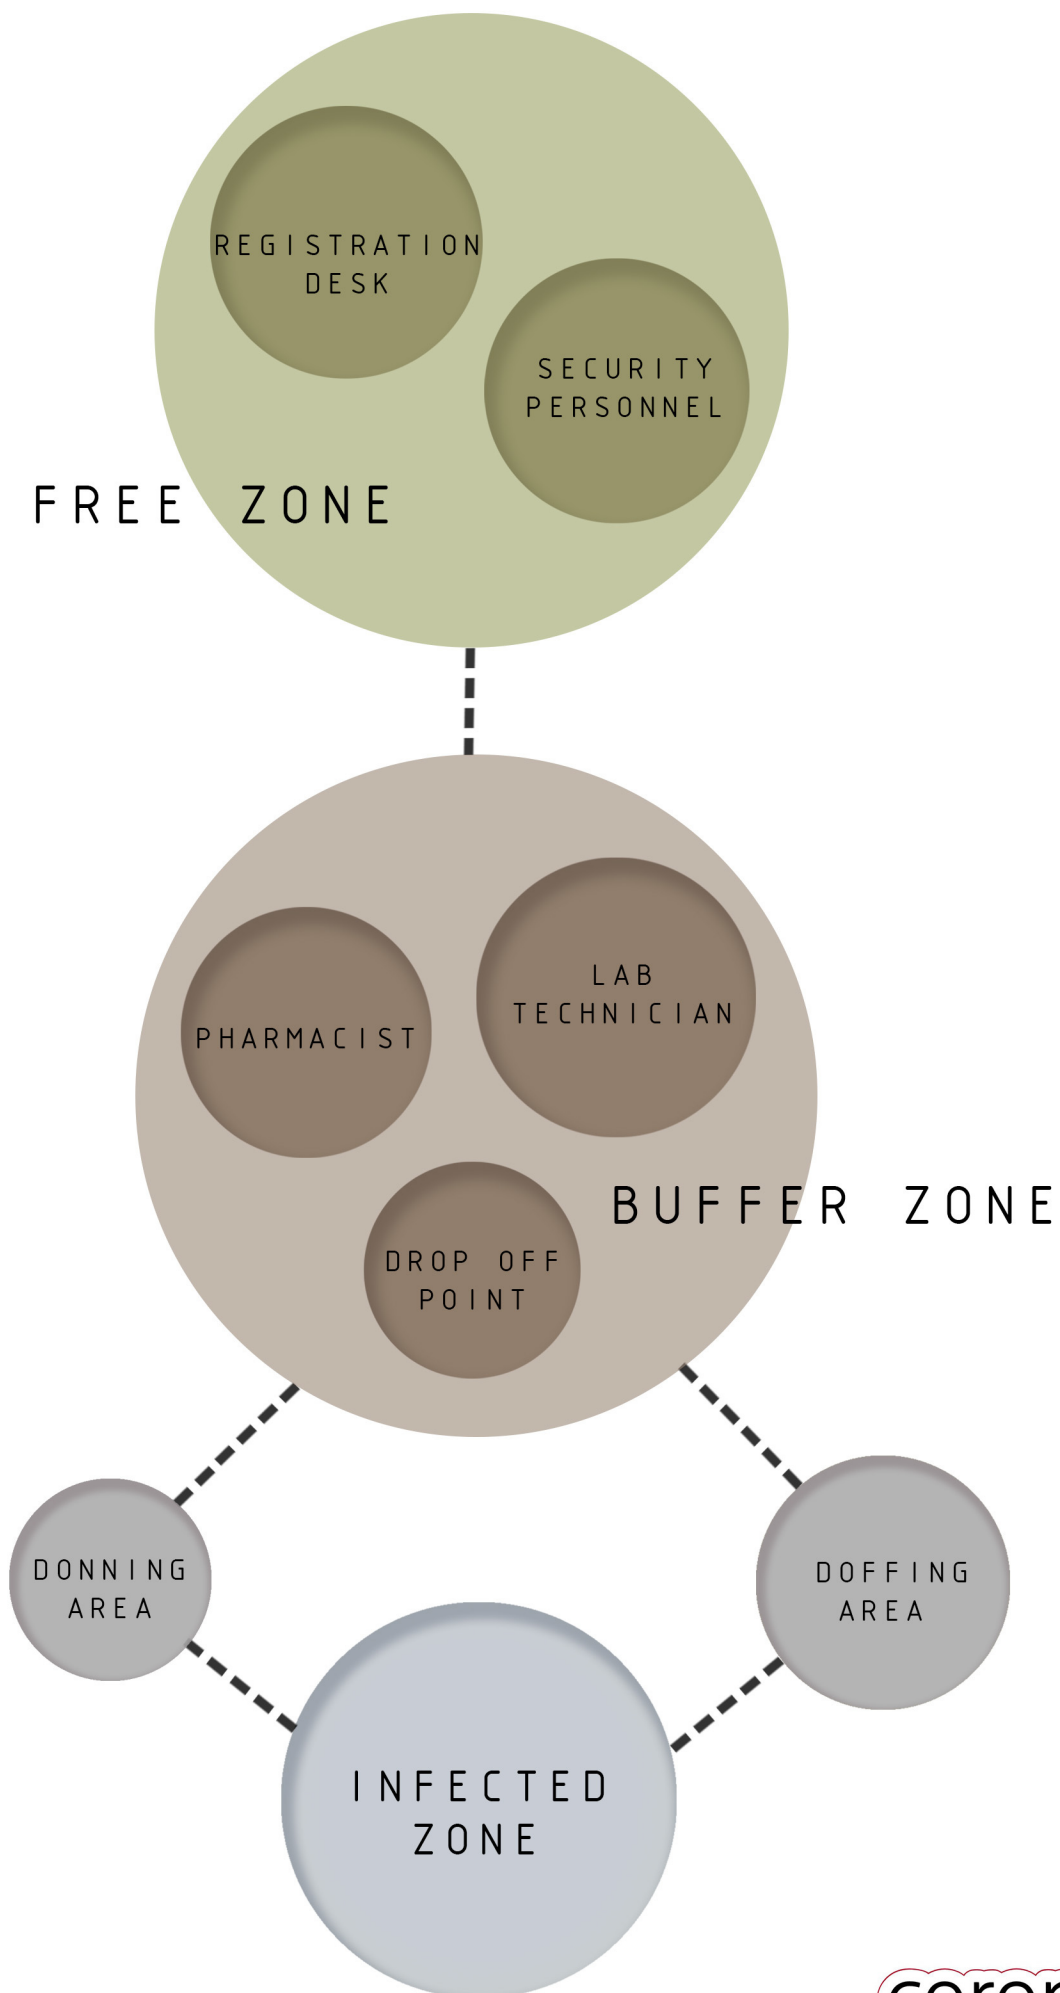




### 3 . MOVEMENT FLOW CHART

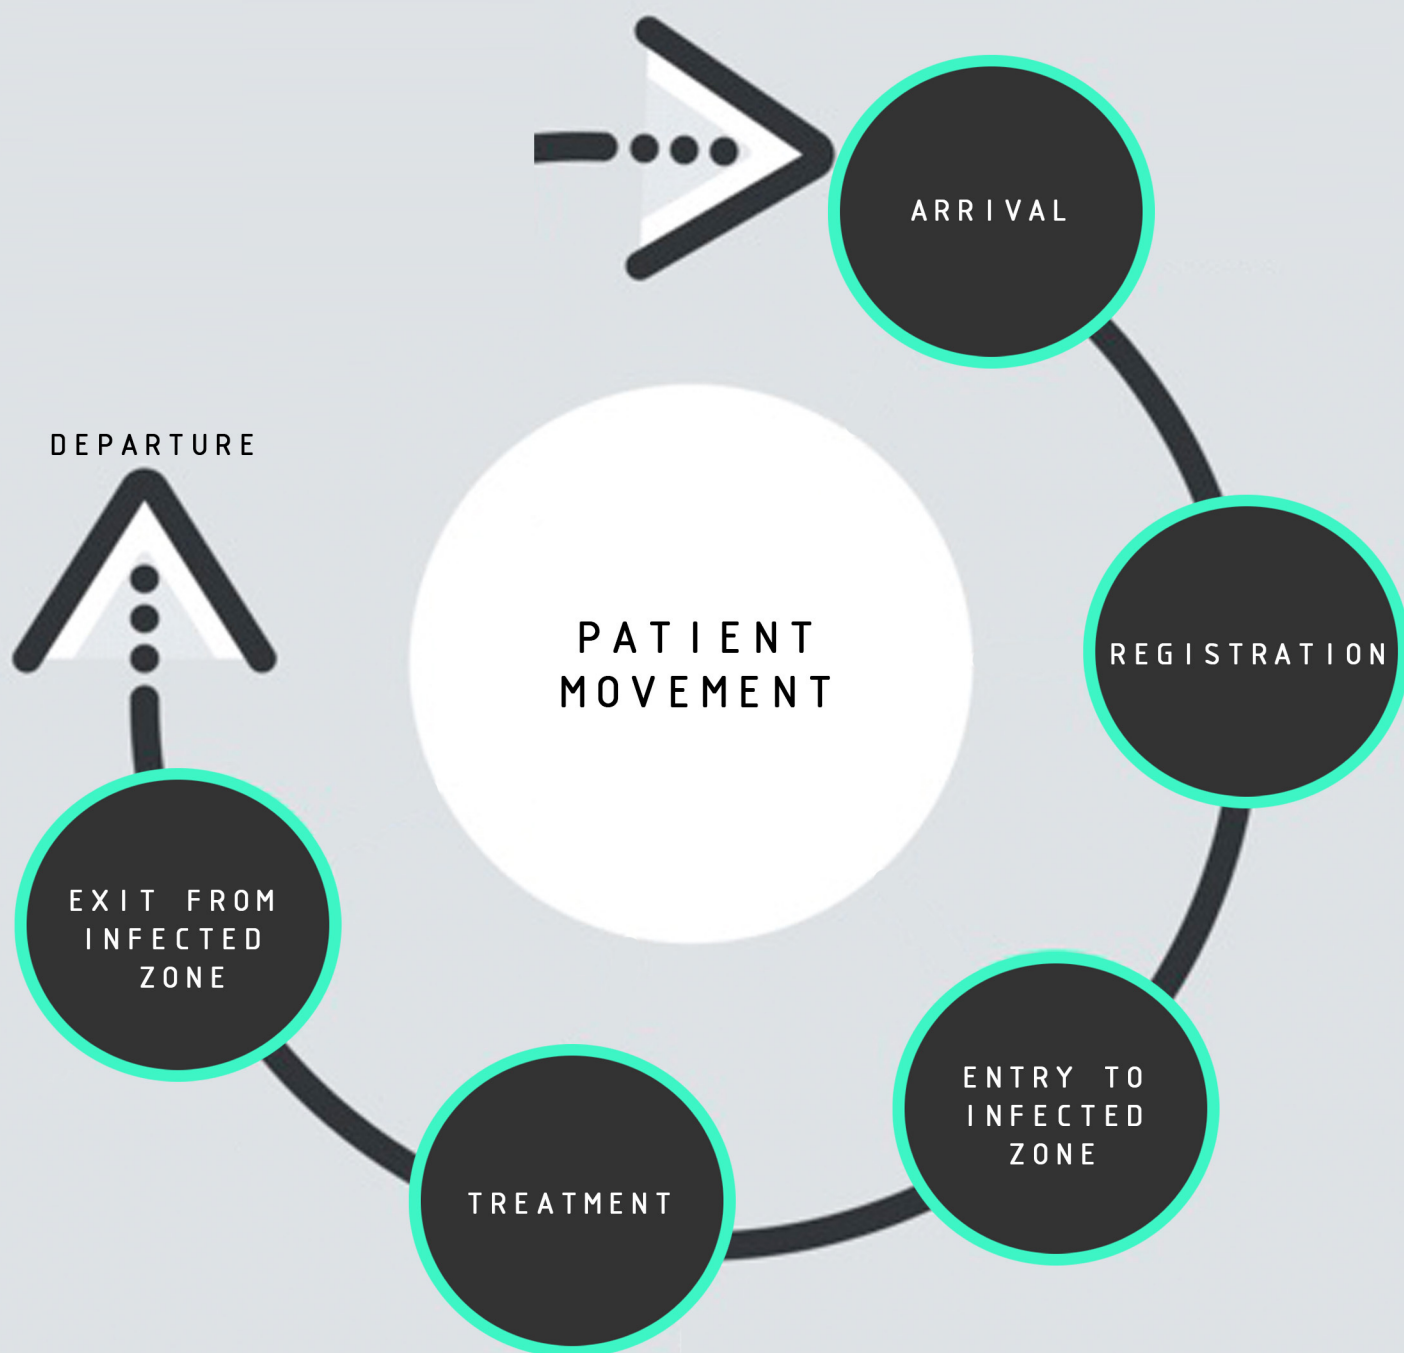

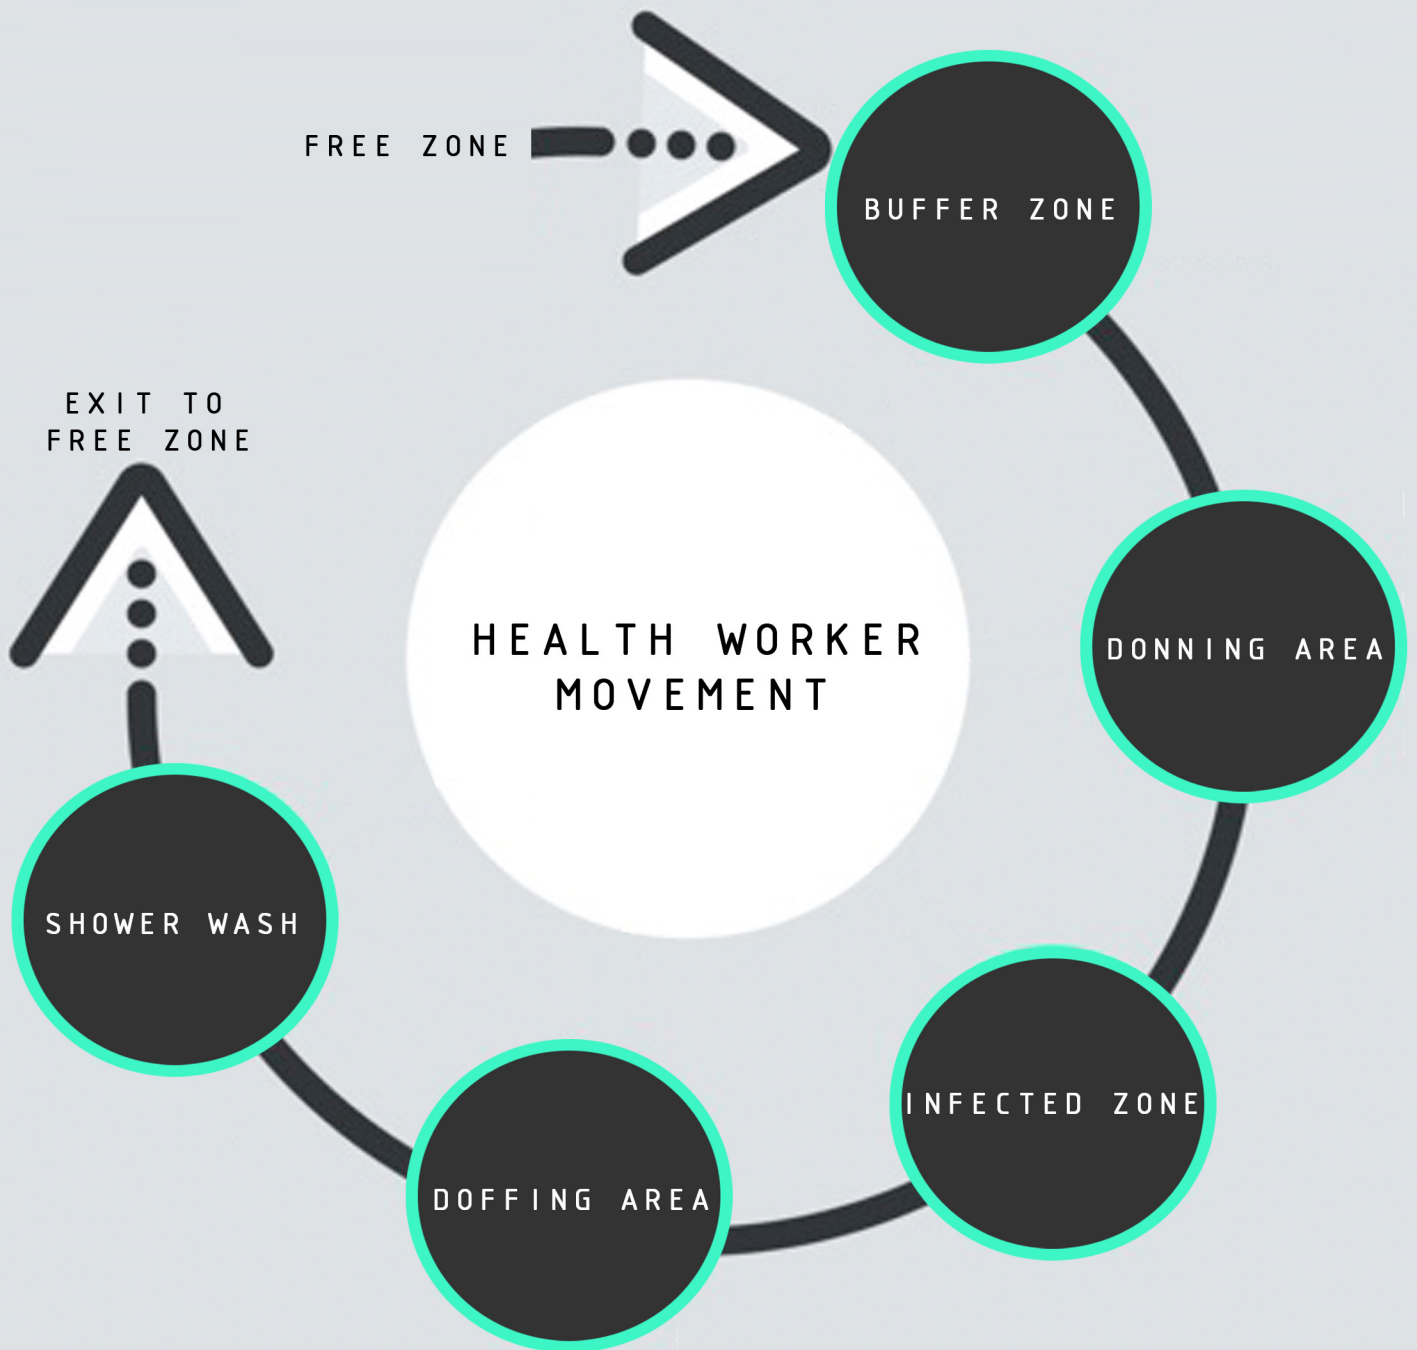

# 4 . DESIGN GUIDELINES PLAN

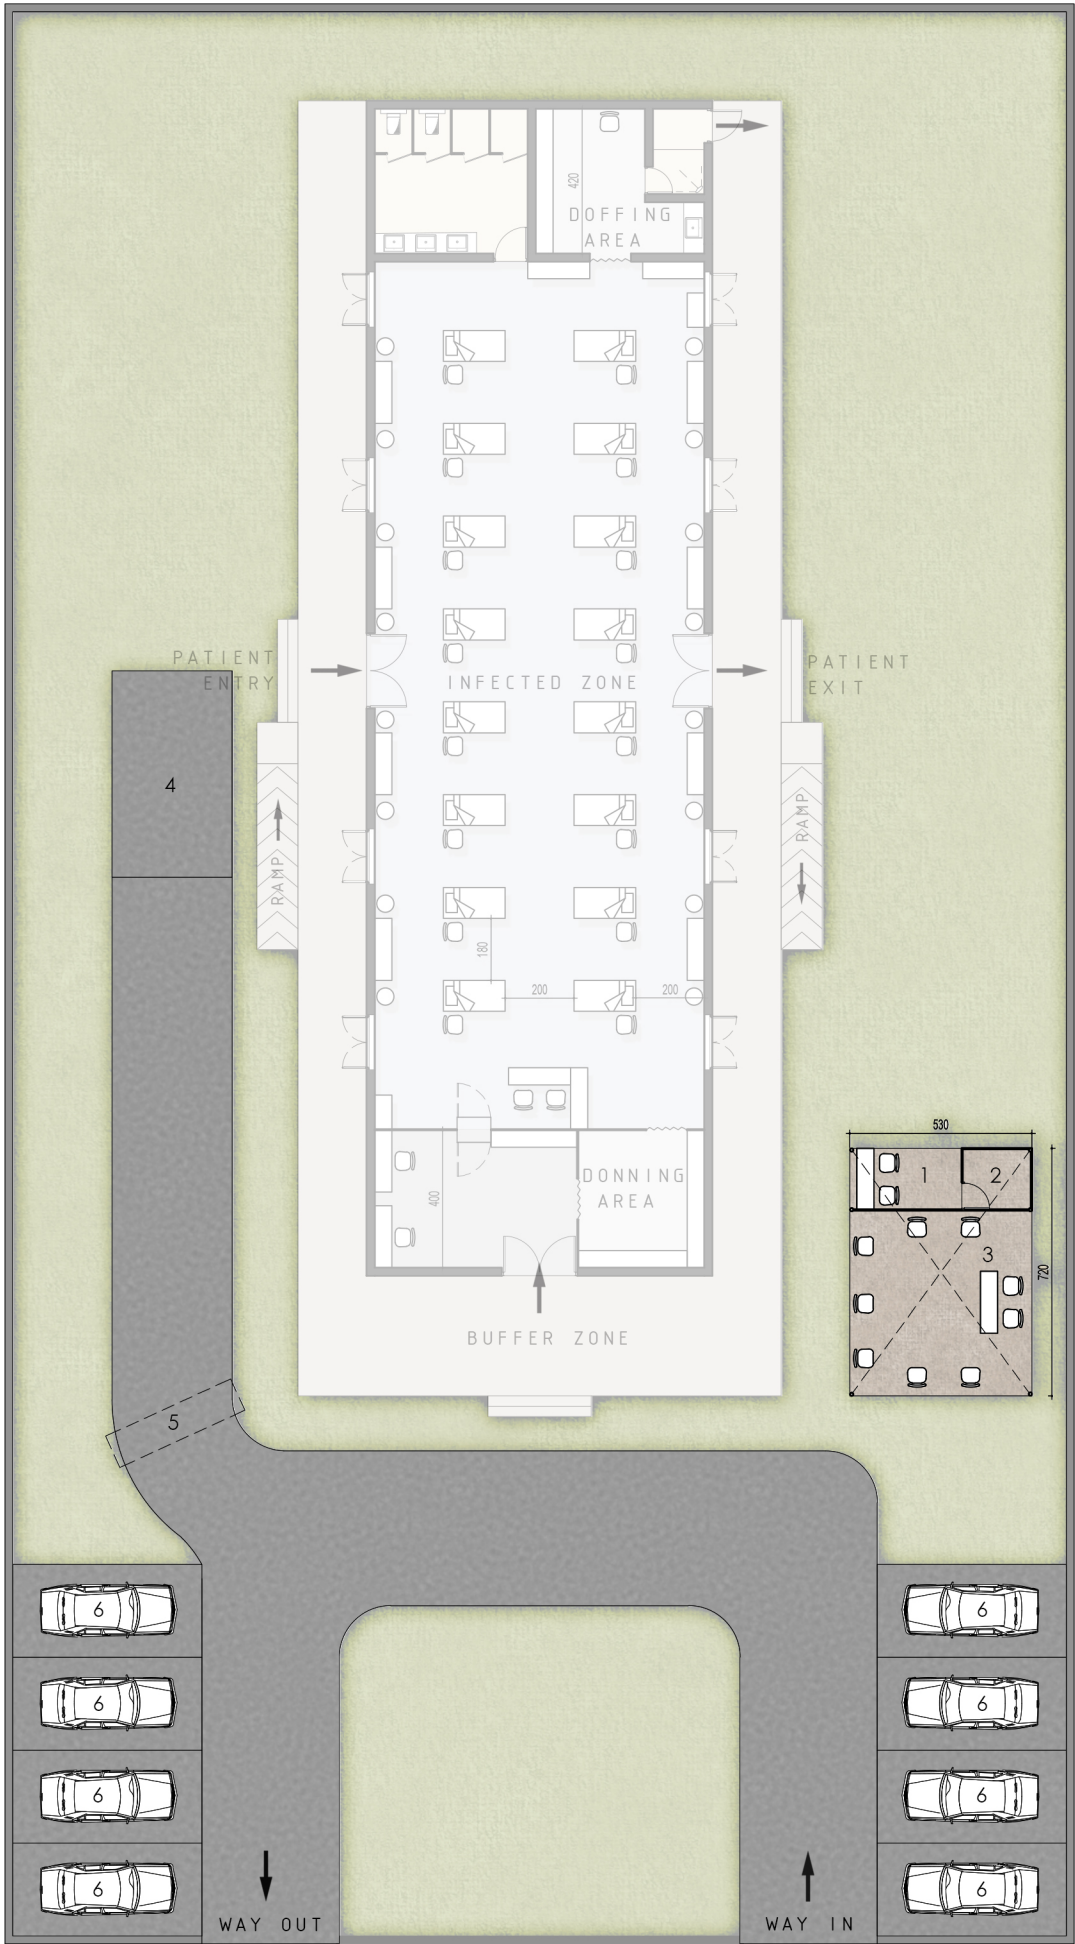


## LEGEND

- 1 DATA ENTRY
- 2 STORAGE SPACE
- 3 REGISTRATION DESK
- 4 AMBULANCE DROP OFF
- 5 AMBULANCE DISINFECTANT SYSTEM
- 6 VISITORS' PARKING

EXTERNAL DETAILS

SCALE 1:200



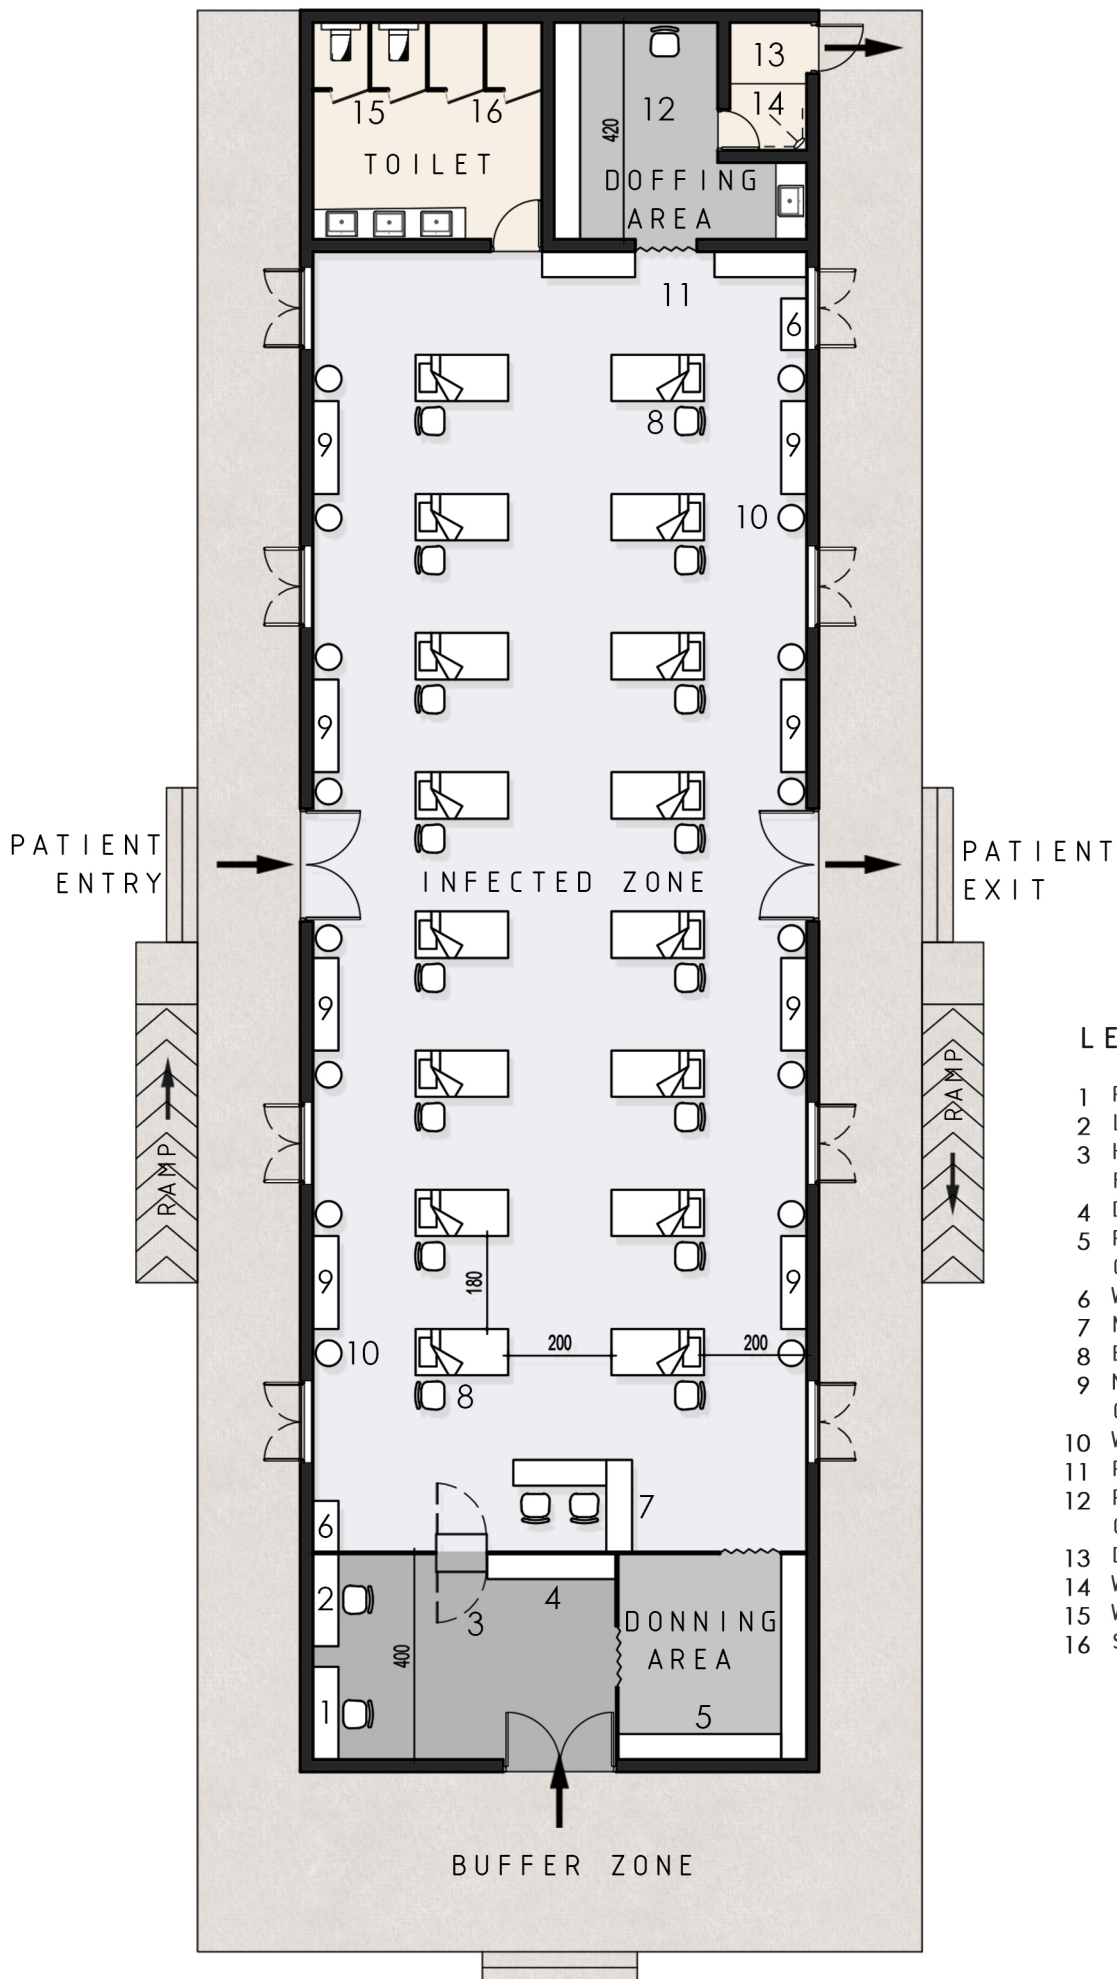


#### LEGEND

- 1 PHARMACIST
- 2 LAB TECHNICIAN
- 3 HATCH DOOR - ACCESS FROM BOTH SIDES
- 4 DROP OFF POINT
- 5 PPE KIT COLLECTION/ CHANGING
- 6 WATER DISPENSER
- 7 NURSE STATION
- 8 BED WITH CHAIR
- 9 MULTI USE TABLE WITH CHARGING PORTS
- 10 WASTE DISPOSAL
- 11 PICK UP POINT
- 12 PPE KIT DISPOSAL/ CHANGING
- 13 DRY AREA
- 14 WET SHOWER AREA
- 15 W/C CUBICLE
- 16 SHOWER CUBICLE

FLOOR PLAN


# 5 . C I R C U L A T I O N   P L A N

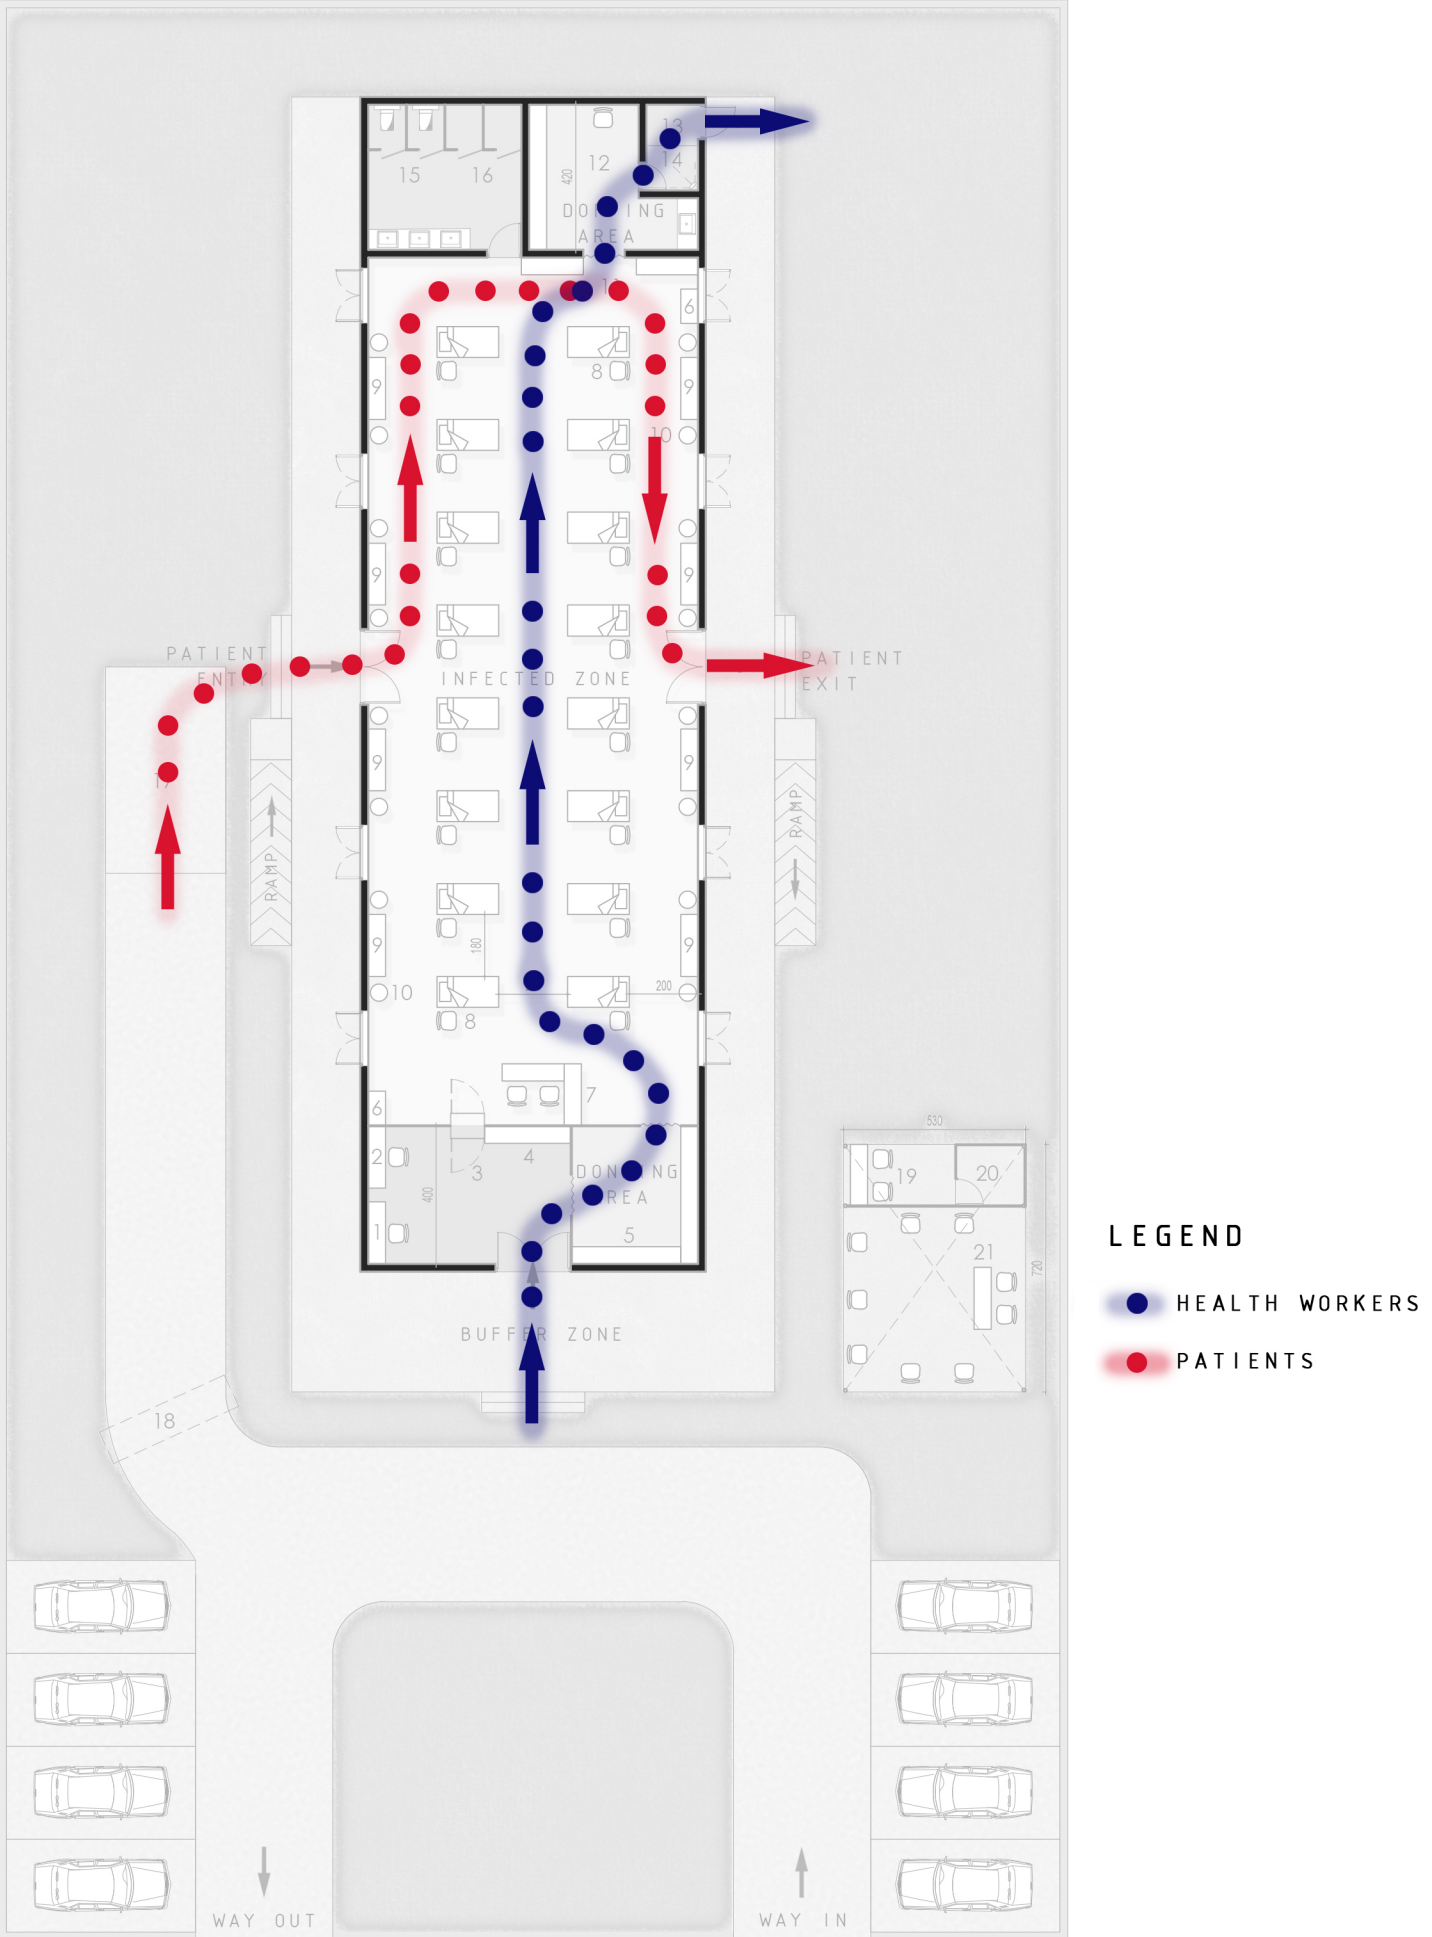

SCALE 1 : 200



## 6 .AERIAL VIEW

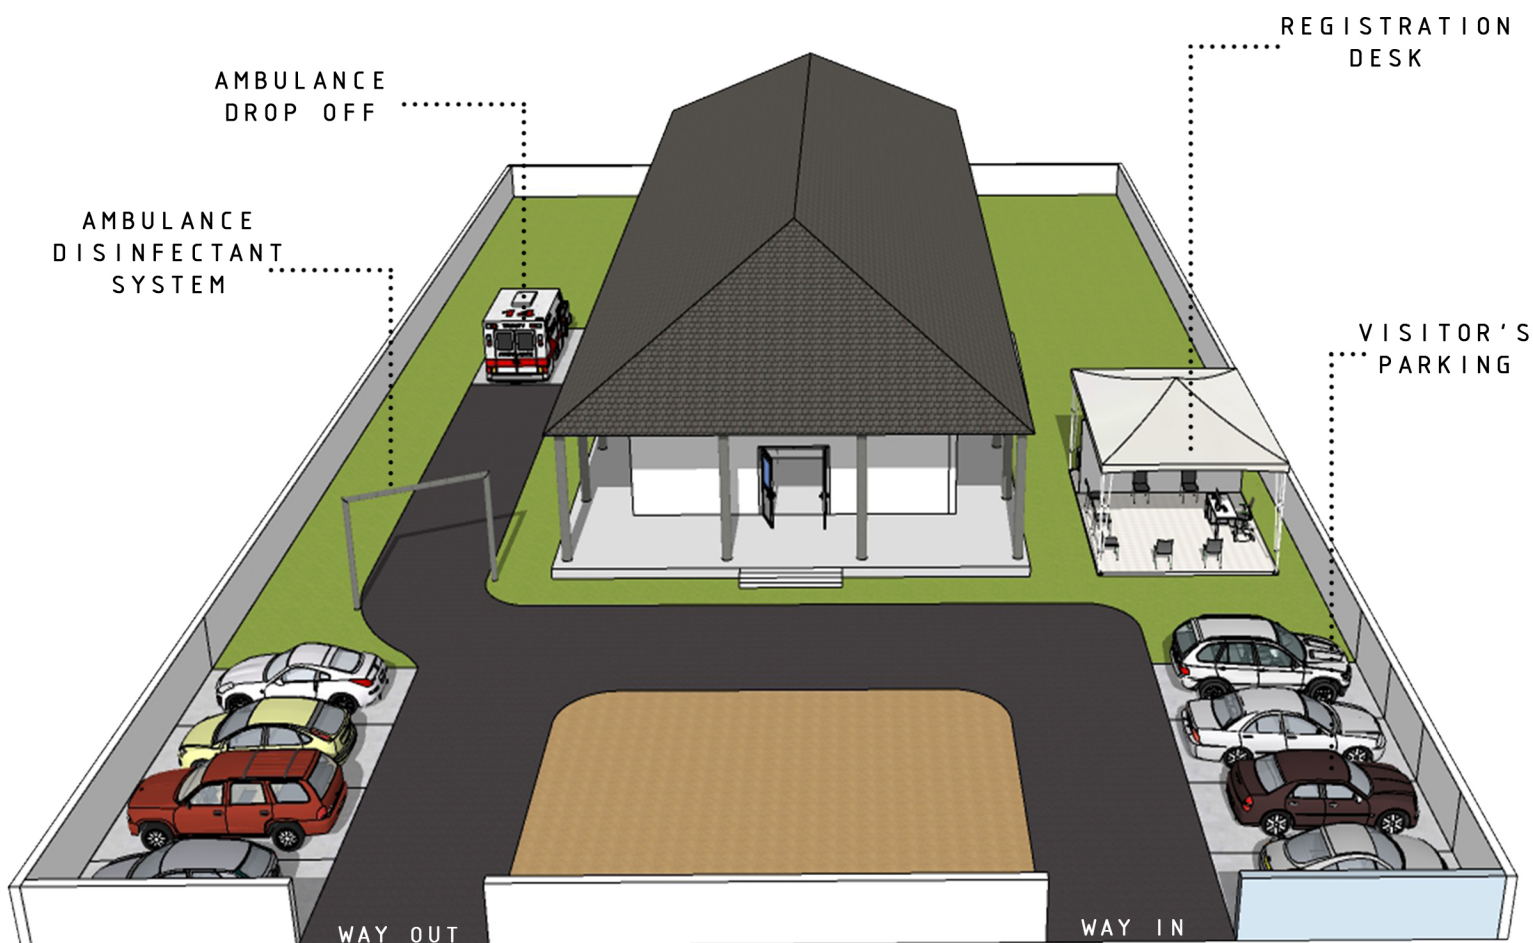

## 7.DETAILED VIEWS





HATCH DOOR  
ACCESSIBLE FROM  
BOTH SIDES



PHARMACIST  
AND  
LAB TECHNICIAN




REGISTRATION DESK  
WITH DATA ENTRY

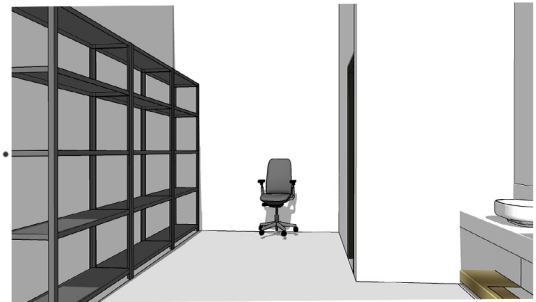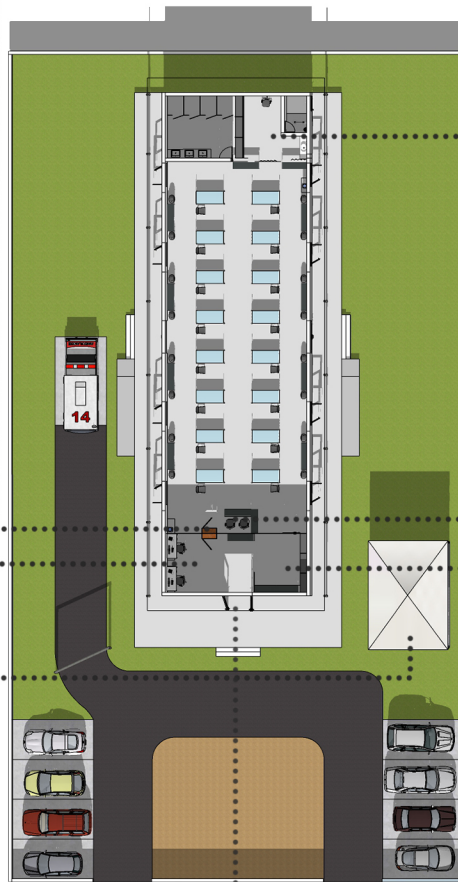


DOFFING AREA




NURSE STATION

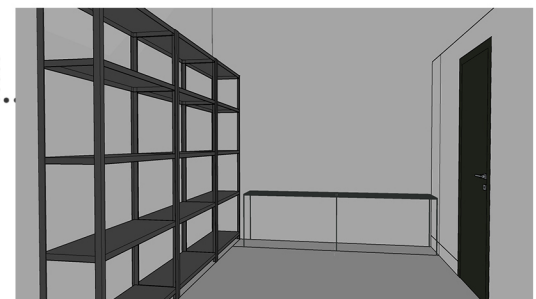

DONNING AREA

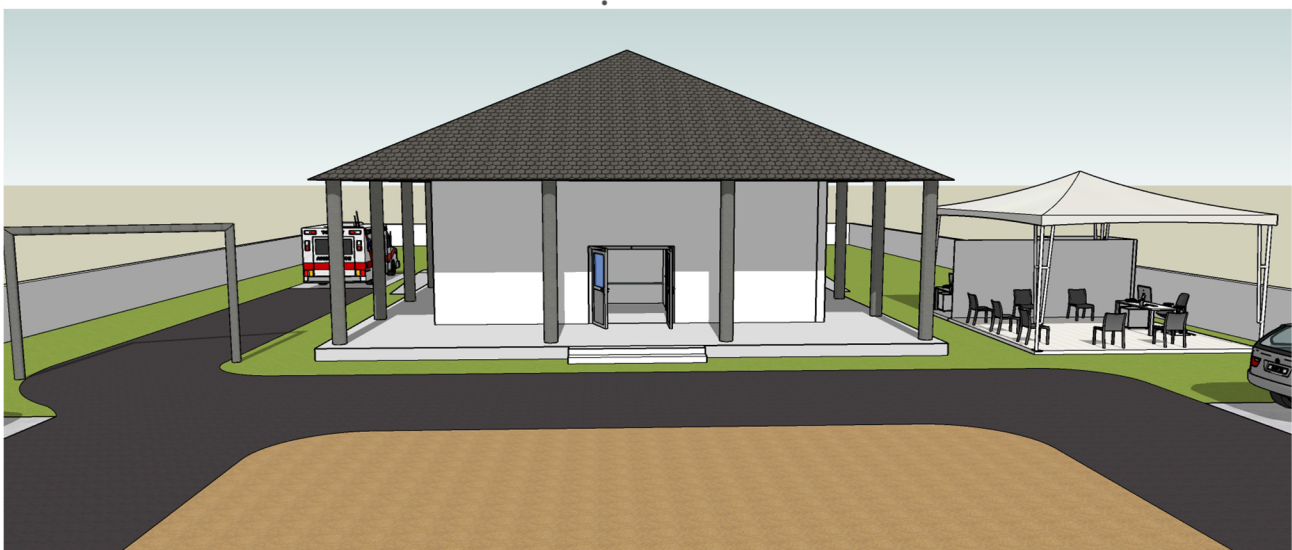



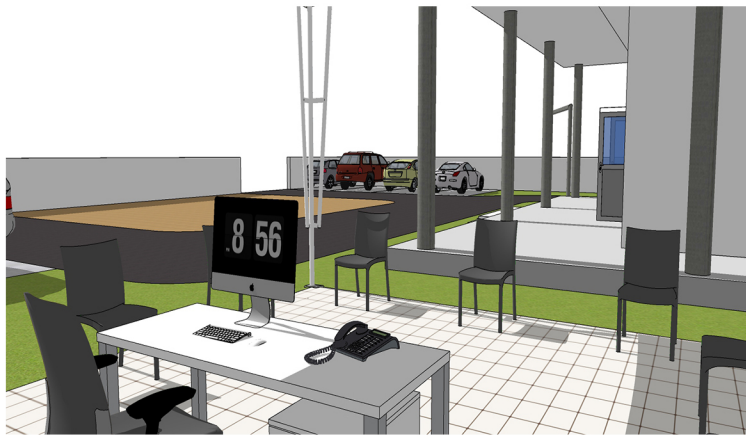

REGISTRATION DESK



INFECTED AREA



ENTRANCE



AMBULANCE DROP-OFF





## 8 .EXPLODED VIEW

